


PLAN OF SUBDIVISION					PS 617320S / S40	
LOCATION OF LAND						
PARISH:		MERRIANG				
TOWNSHIP:		BEVERIDGE				
SECTION:		14				
CROWN ALLOTMENT:		69 (PART) & 71 (PART)				
CROWN PORTION:		13 (PART)				
TITLE REFERENCE:		VOL FOL				
LAST PLAN REFERENCE:		PS 617320S LOT S44				
POSTAL ADDRESS: (at time of subdivision)		CAMERONS LANE BEVERIDGE 3753				
MGA CO-ORDINATES: (of approx centre of land in plan)		E: 317 800 ZONE:55 N: 5 850 900				
VESTING OF ROADS AND/OR RESERVES				NOTATIONS		
IDENTIFIER		COUNCIL/BODY/PERSON		LOTS 1 TO 4000 AND S1 TO S46 (ALL INCLUSIVE) HAVE BEEN OMITTED FROM THIS STAGE EASEMENTS E-5 TO E-7, E-9 AND E-12 TO E-14, E-22 TO E-24 (ALL INCLUSIVE) HAVE BEEN OMITTED FROM THIS STAGE TANGENT POINTS ARE SHOWN THUS: 		
ROAD R40 RESERVE No.64		MITCHELL SHIRE COUNCIL AUSNET ELECTRICITY SERVICES ABN 91 064 651 118				
NOTATIONS						
DEPTH LIMITATION DOES NOT APPLY						
STAGING: This is a staged subdivision. Planning Permit No. P306244/10						
EASEMENT INFORMATION						
LEGEND: A - Appurtenant Easement E - Encumbering Easement R - Encumbering Easement (Road)						
Easement Reference	Purpose	Width (Metres)	Origin	Land Benefited/In Favour Of		
E-1 E-1	DRAINAGE SEWERAGE	SEE DIAG SEE DIAG	THIS PLAN (PREVIOUS STAGE) THIS PLAN (PREVIOUS STAGE)	MITCHELL SHIRE COUNCIL YARRA VALLEY WATER LIMITED		
E-2	POWERLINE	SEE DIAG	THIS PLAN (PREVIOUS STAGE) -SEC 88 ELECTRICITY INDUSTRY ACT 2000	SPI ELECTRICITY PTY LTD		
E-3	SEWERAGE	SEE DIAG	THIS PLAN (PREVIOUS STAGE)	YARRA VALLEY WATER LIMITED		
E-4	DRAINAGE	SEE DIAG	THIS PLAN (PREVIOUS STAGE)	MITCHELL SHIRE COUNCIL		
MANDALAY - 40		LICENSED SURVEYOR: ANDREW J. REAY				
36 LOTS AND BALANCE LOT S47						
 Lyssna Group Pty Ltd ABN 18 616 811 191 Tel: +61 3 9516 6899 PO Box 1098, South Melbourne 3205 Suite 3, 102 Dodds Street Southbank VIC 3006 Australia LyssnaGroup.com		DATE: 18/01/18 REFERENCE: AA0015 DRAWING: ST040AD DRAWN BY: LS		ORIGINAL SHEET SIZE: A3 SHEET 1 OF 12		

PLAN OF SUBDIVISION				PS 617320S / S40
EASEMENT INFORMATION				
LEGEND: A - Appurtenant Easement E - Encumbering Easement R - Encumbering Easement (Road)				
Easement Reference	Purpose	Width (Metres)	Origin	Land Benefited/In Favour Of
E-8	DRAINAGE	SEE DIAG	THIS PLAN (PREVIOUS STAGE)	MELBOURNE WATER CORPORATION
E-10 E-10	DRAINAGE SEWERAGE	SEE DIAG SEE DIAG	THIS PLAN (PREVIOUS STAGE) THIS PLAN (PREVIOUS STAGE)	MELBOURNE WATER CORPORATION YARRA VALLEY WATER LIMITED
E-11 E-11	DRAINAGE POWERLINE	SEE DIAG SEE DIAG	THIS PLAN (PREVIOUS STAGE) THIS PLAN (PREVIOUS STAGE) -SEC 88 ELECTRICITY INDUSTRY ACT 2000	MELBOURNE WATER CORPORATION SPI ELECTRICITY PTY LTD
E-15 E-15	DRAINAGE DRAINAGE	SEE DIAG SEE DIAG	THIS PLAN (PREVIOUS STAGE) THIS PLAN (PREVIOUS STAGE)	MITCHELL SHIRE COUNCIL MELBOURNE WATER CORPORATION
E-16 E-16 E-16	DRAINAGE DRAINAGE POWERLINE	SEE DIAG SEE DIAG SEE DIAG	THIS PLAN (PREVIOUS STAGE) THIS PLAN (PREVIOUS STAGE) THIS PLAN (PREVIOUS STAGE) -SEC 88 ELECTRICITY INDUSTRY ACT 2000	MITCHELL SHIRE COUNCIL MELBOURNE WATER CORPORATION SPI ELECTRICITY PTY LTD
E-17 E-17	DRAINAGE POWERLINE	SEE DIAG SEE DIAG	THIS PLAN (PREVIOUS STAGE) THIS PLAN (PREVIOUS STAGE) -SEC 88 ELECTRICITY INDUSTRY ACT 2000	MITCHELL SHIRE COUNCIL SPI ELECTRICITY PTY LTD
E-18	CARRIAGEWAY	SEE DIAG	THIS PLAN (PREVIOUS STAGE)	VOL 11161 FOL 382
E-19	SUPPLY OF WATER BY PIPELINE	SEE DIAG	THIS PLAN (PREVIOUS STAGE)	YARRA VALLEY WATER CORPORATION
E-20 E-20	DRAINAGE SEWERAGE	SEE DIAG SEE DIAG	THIS PLAN THIS PLAN	MITCHELL SHIRE COUNCIL YARRA VALLEY WATER CORPORATION
E-21 E-21 E-21	DRAINAGE SEWERAGE SUPPLY OF WATER BY PIPELINE	SEE DIAG SEE DIAG SEE DIAG	THIS PLAN (PREVIOUS STAGE) THIS PLAN (PREVIOUS STAGE) THIS PLAN (PREVIOUS STAGE)	MITCHELL SHIRE COUNCIL YARRA VALLEY WATER CORPORATION YARRA VALLEY WATER CORPORATION
E-25	SEWERAGE	SEE DIAG	THIS PLAN (PREVIOUS STAGE)	YARRA VALLEY WATER CORPORATION
MANDALAY - 40			LICENSED SURVEYOR: ANDREW J. REAY	
<div><div><div><div></div><div></div><div></div><div></div><div></div><div></div><div></div><div></div><div></div><div></div><div></div><div></div><div></div><div></div><div></div><div></div><div></div><div></div><div></div><div></div><div></div><div></div><div></div><div></div><div></div><div></div><div></div><div></div><div></div><div></div><div></div><div></div><div></div><div></div><div></div><div></div><div></div><div></div><div></div><div></div><div></div><div></div><div></div><div></div><div></div><div></div><div></div><div></div><div></div><div></div><div></div><div></div><div></div><div></div><div></div><div></div><div></div><div></div><div></div><div></div><div></div><div></div><div></div><div></div><div></div><div></div><div></div><div></div><div></div><div></div><div></div><div></div><div></div><div></div><div></div><div></div><div></div><div></div><div></div><div></div><div></div><div></div><div></div><div></div><div></div><div></div><div></div><div></div><div></div><div></div><div></div><div></div><div></div><div></div><div></div><div></div><div></div><div></div><div></div><div></div><div></div><div></div><div></div><div></div><div></div><div></div><div></div><div></div><div></div><div></div><div></div><div></div><div></div><div></div><div></div><div></div><diPLAN OF SUBDIVISION


PS 617320S / S40

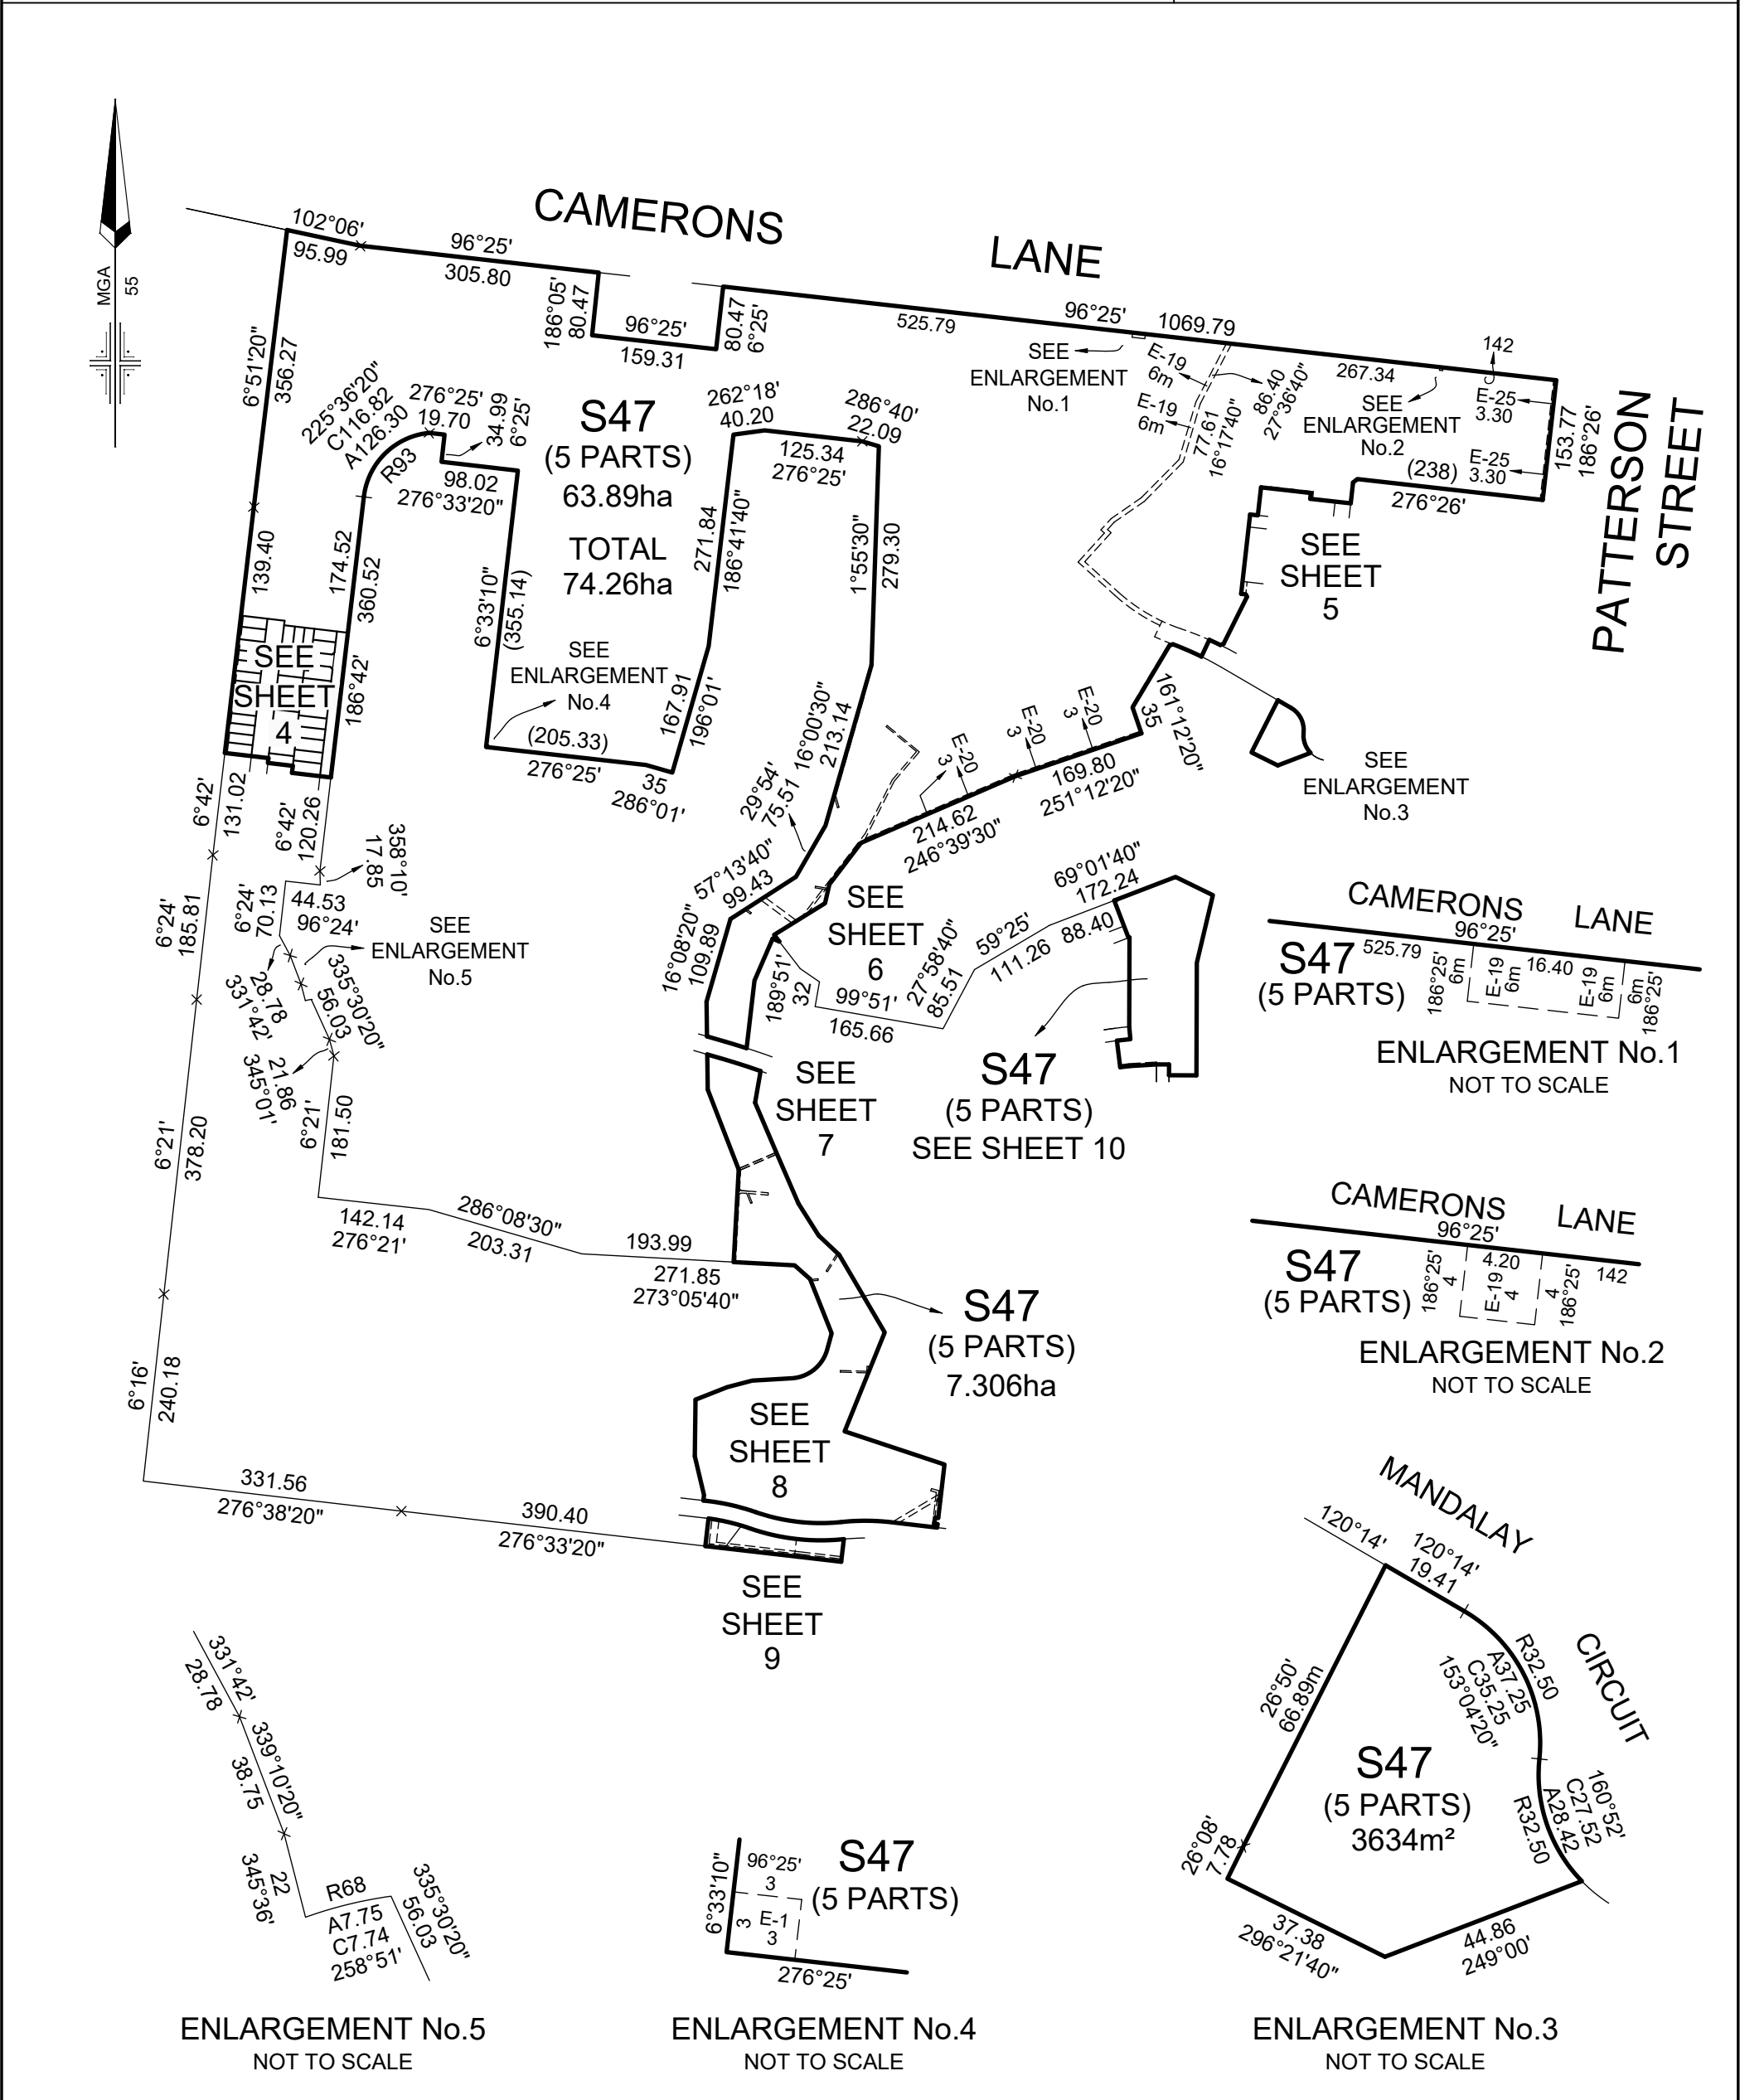



ENLARGEMENT No.5
NOT TO SCALE

ENLARGEMENT No.4
NOT TO SCALE

ENLARGEMENT No.3
NOT TO SCALE


MANDALAY - 40	LICENSED SURVEYOR: ANDREW J. REAY	SCALE 1:8000	0 80 160 240 320 LENGTHS ARE IN METRES
 <p>Lyssna Group Pty Ltd ABN 18 616 811 191 Tel: +61 3 9516 6899 PO Box 1098, South Melbourne 3205 Suite 3, 102 Dodds Street Southbank VIC 3006 Australia</p> <p>LyssnaGroup.com</p>	DATE: 18/01/18 DRAWING: ST040AD	REFERENCE: AA0015 DRAWN BY: LS	ORIGINAL SHEET SIZE: A3 SHEET 3

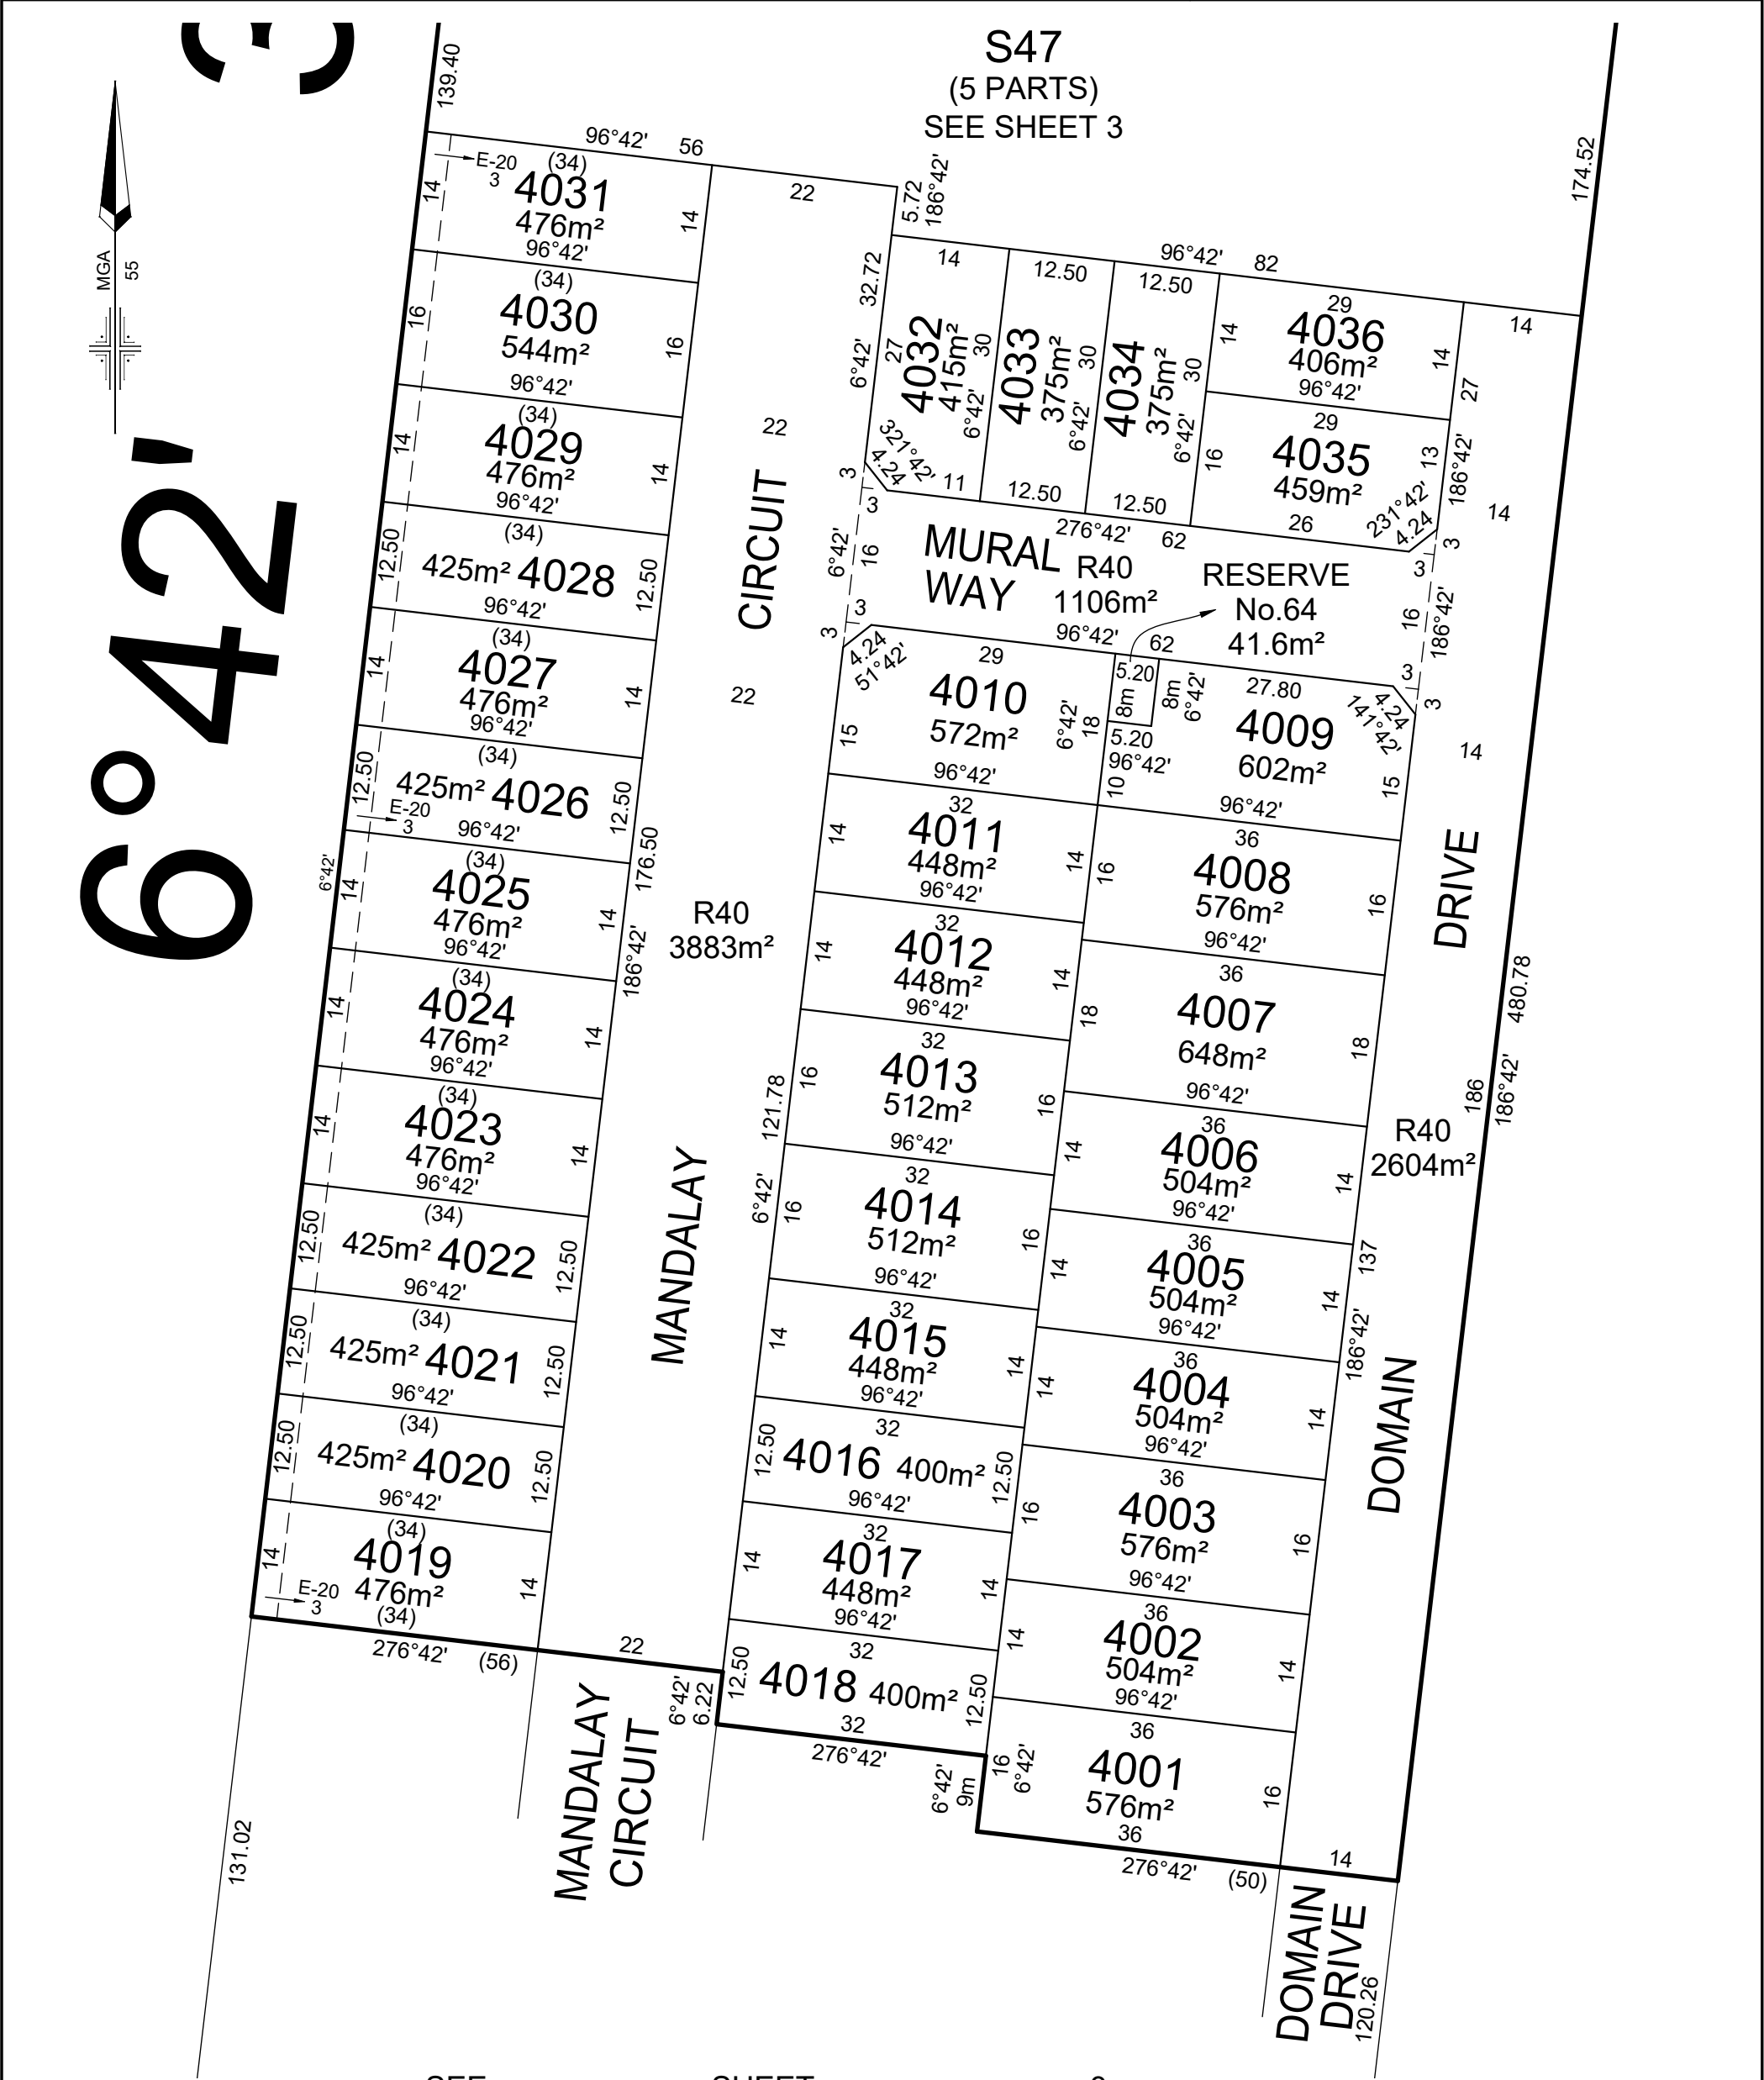

MANDALAY - 40	LICENSED SURVEYOR: ANDREW J. REAY	SCALE 1:750	0 7.5 15 22.5 30 LENGTHS ARE IN METRES
 <p>Lyssna Group Pty Ltd ABN 18 616 811 191 Tel: +61 3 9516 6899 PO Box 1098, South Melbourne 3205 Suite 3, 102 Dodds Street Southbank VIC 3006 Australia</p> <p>LyssnaGroup.com</p>	DATE: 18/01/18 DRAWING: ST040AD	REFERENCE: AA0015 DRAWN BY: LS	ORIGINAL SHEET SIZE: A3 SHEET 4

PLAN OF SUBDIVISION

PS 617320S / S40

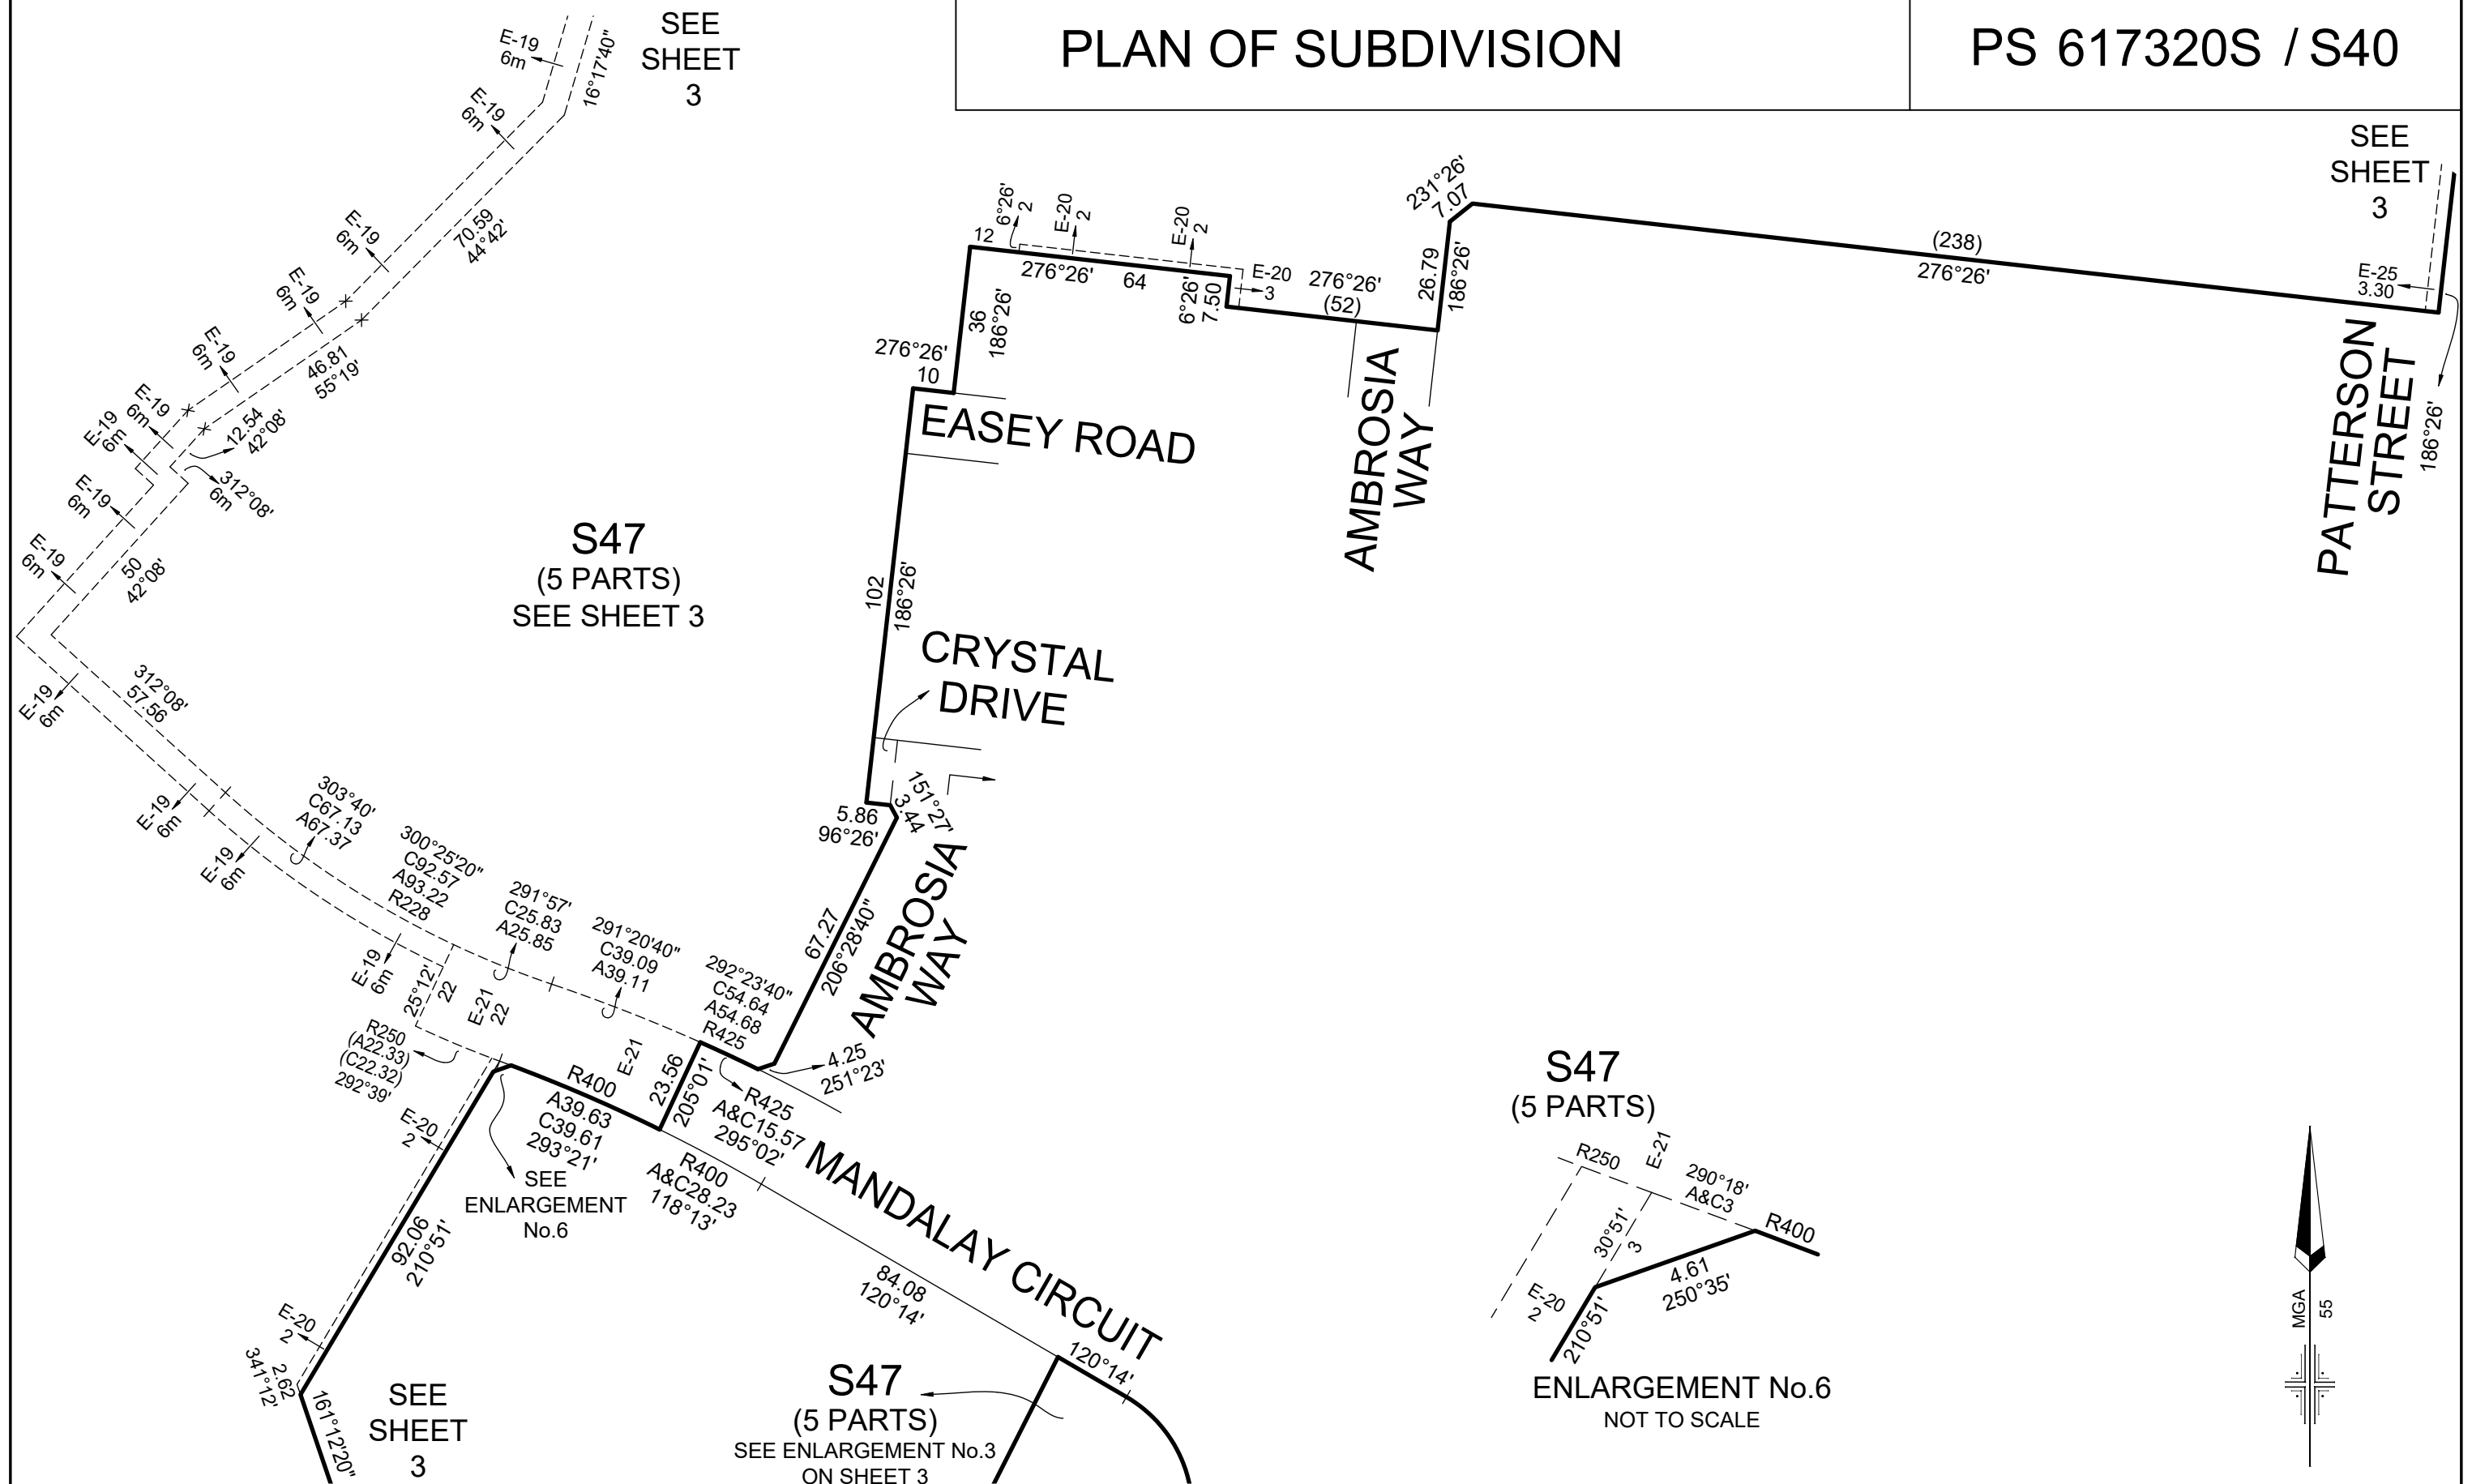

Lyssna Group Pty Ltd
ABN 18 616 811 191
Tel: +61 3 9516 6899
PO Box 1098, South Melbourne 3205
Suite 3, 102 Dodds Street
Southbank VIC 3006 Australia


MANDALAY - 40

LICENSED SURVEYOR: ANDREW J. REAY

DATE: 18/01/18
DRAWING: ST040AD

REFERENCE: AA0015
DRAWN BY: LS

SCALE
1:1500

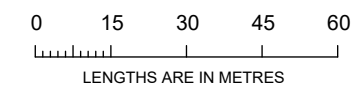

ORIGINAL SHEET
SIZE: A3

SHEET 5

PLAN OF SUBDIVISION

PS 617320S / S40



SEE
SHEET
3

S47
(5 PARTS)
SEE SHEET 3

SEE
SHEET
3

S47
(5 PARTS)

ENLARGEMENT No.7
NOT TO SCALE


S47
(5 PARTS)

ENLARGEMENT No.8
NOT TO SCALE

MANDALAY - 40

LICENSED SURVEYOR: ANDREW J. REAY

SCALE
1:1250

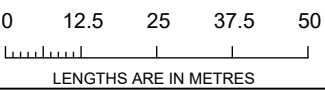


Lyssna Group Pty Ltd
ABN 18 616 811 191
Tel: +61 3 9516 6899
PO Box 1098, South Melbourne 3205
Suite 3, 102 Dodds Street
Southbank VIC 3006 Australia

DATE: 18/01/18
DRAWING: ST040AD

REFERENCE: AA0015
DRAWN BY: LS

ORIGINAL SHEET SIZE: A3
SHEET 6

PS 617320S / S40

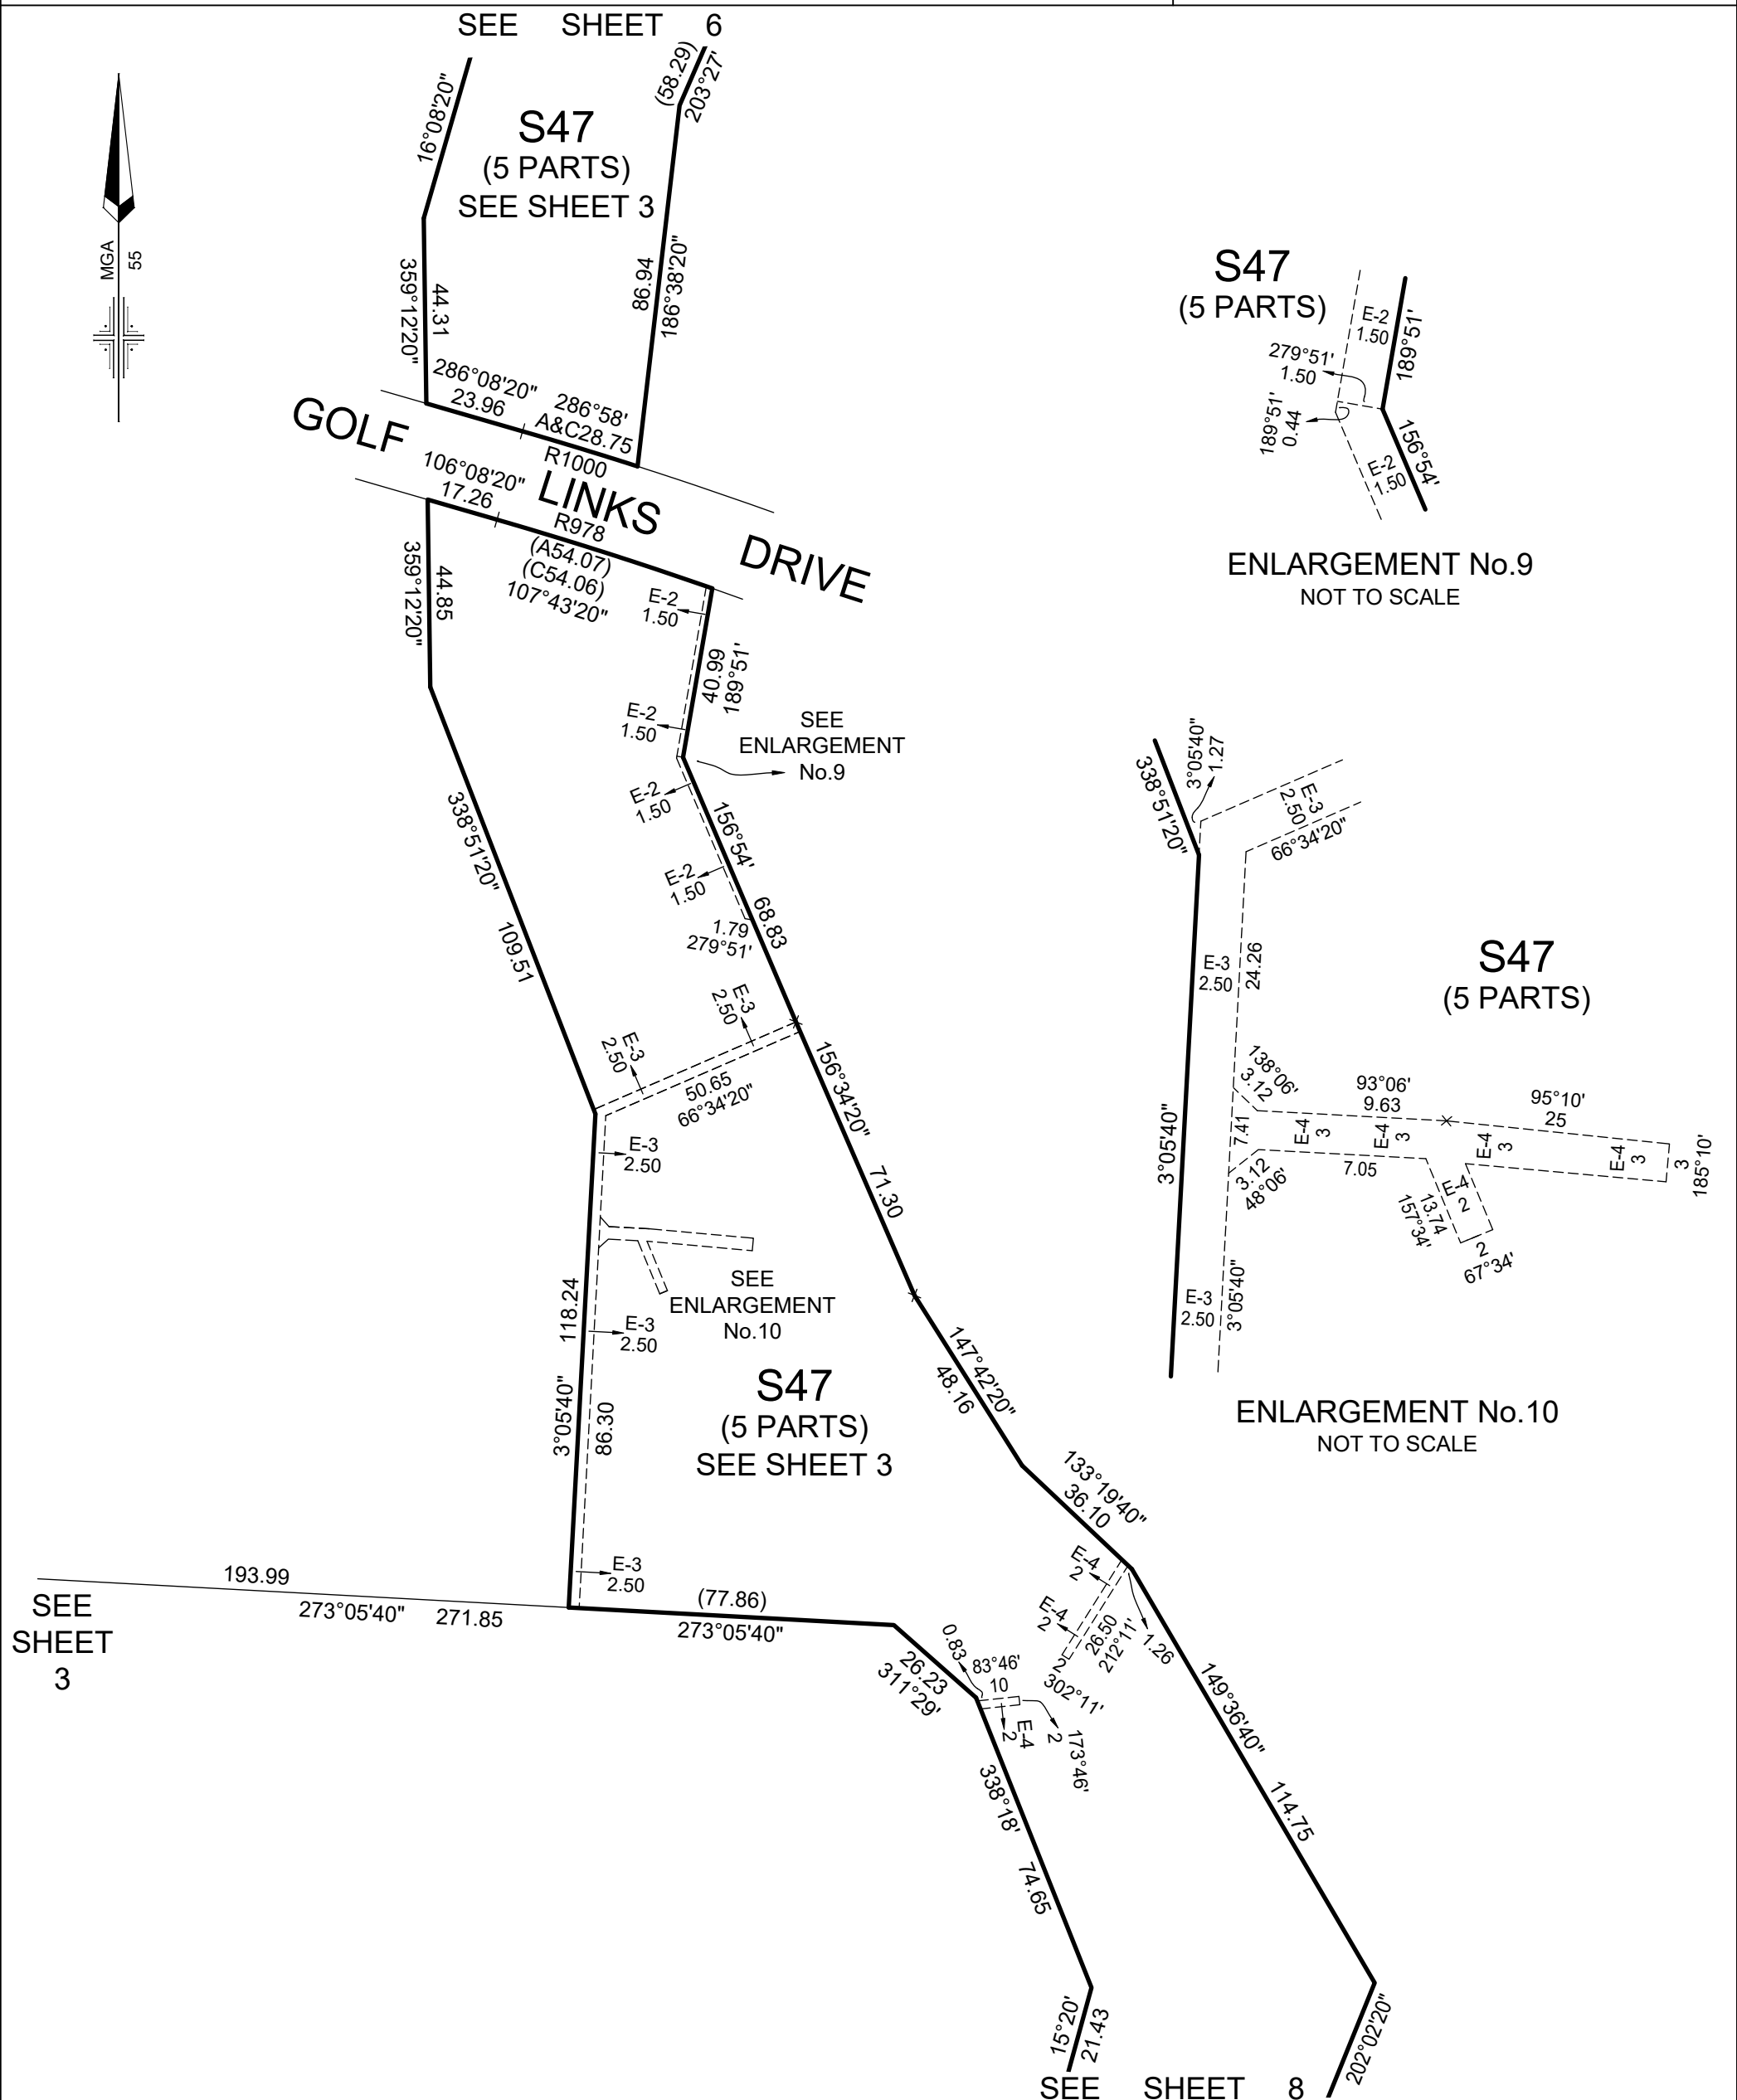


0 15 30 45 60

LENGTHS ARE IN METRES


ORIGINAL SHEET SIZE: A3
SHEET 7



Lyssna Group Pty Ltd
ABN 18 616 811 191
Tel: +61 3 9516 6899
PO Box 1098, South Melbourne 3205
Suite 3, 102 Dodds Street
Southbank VIC 3006 Australia

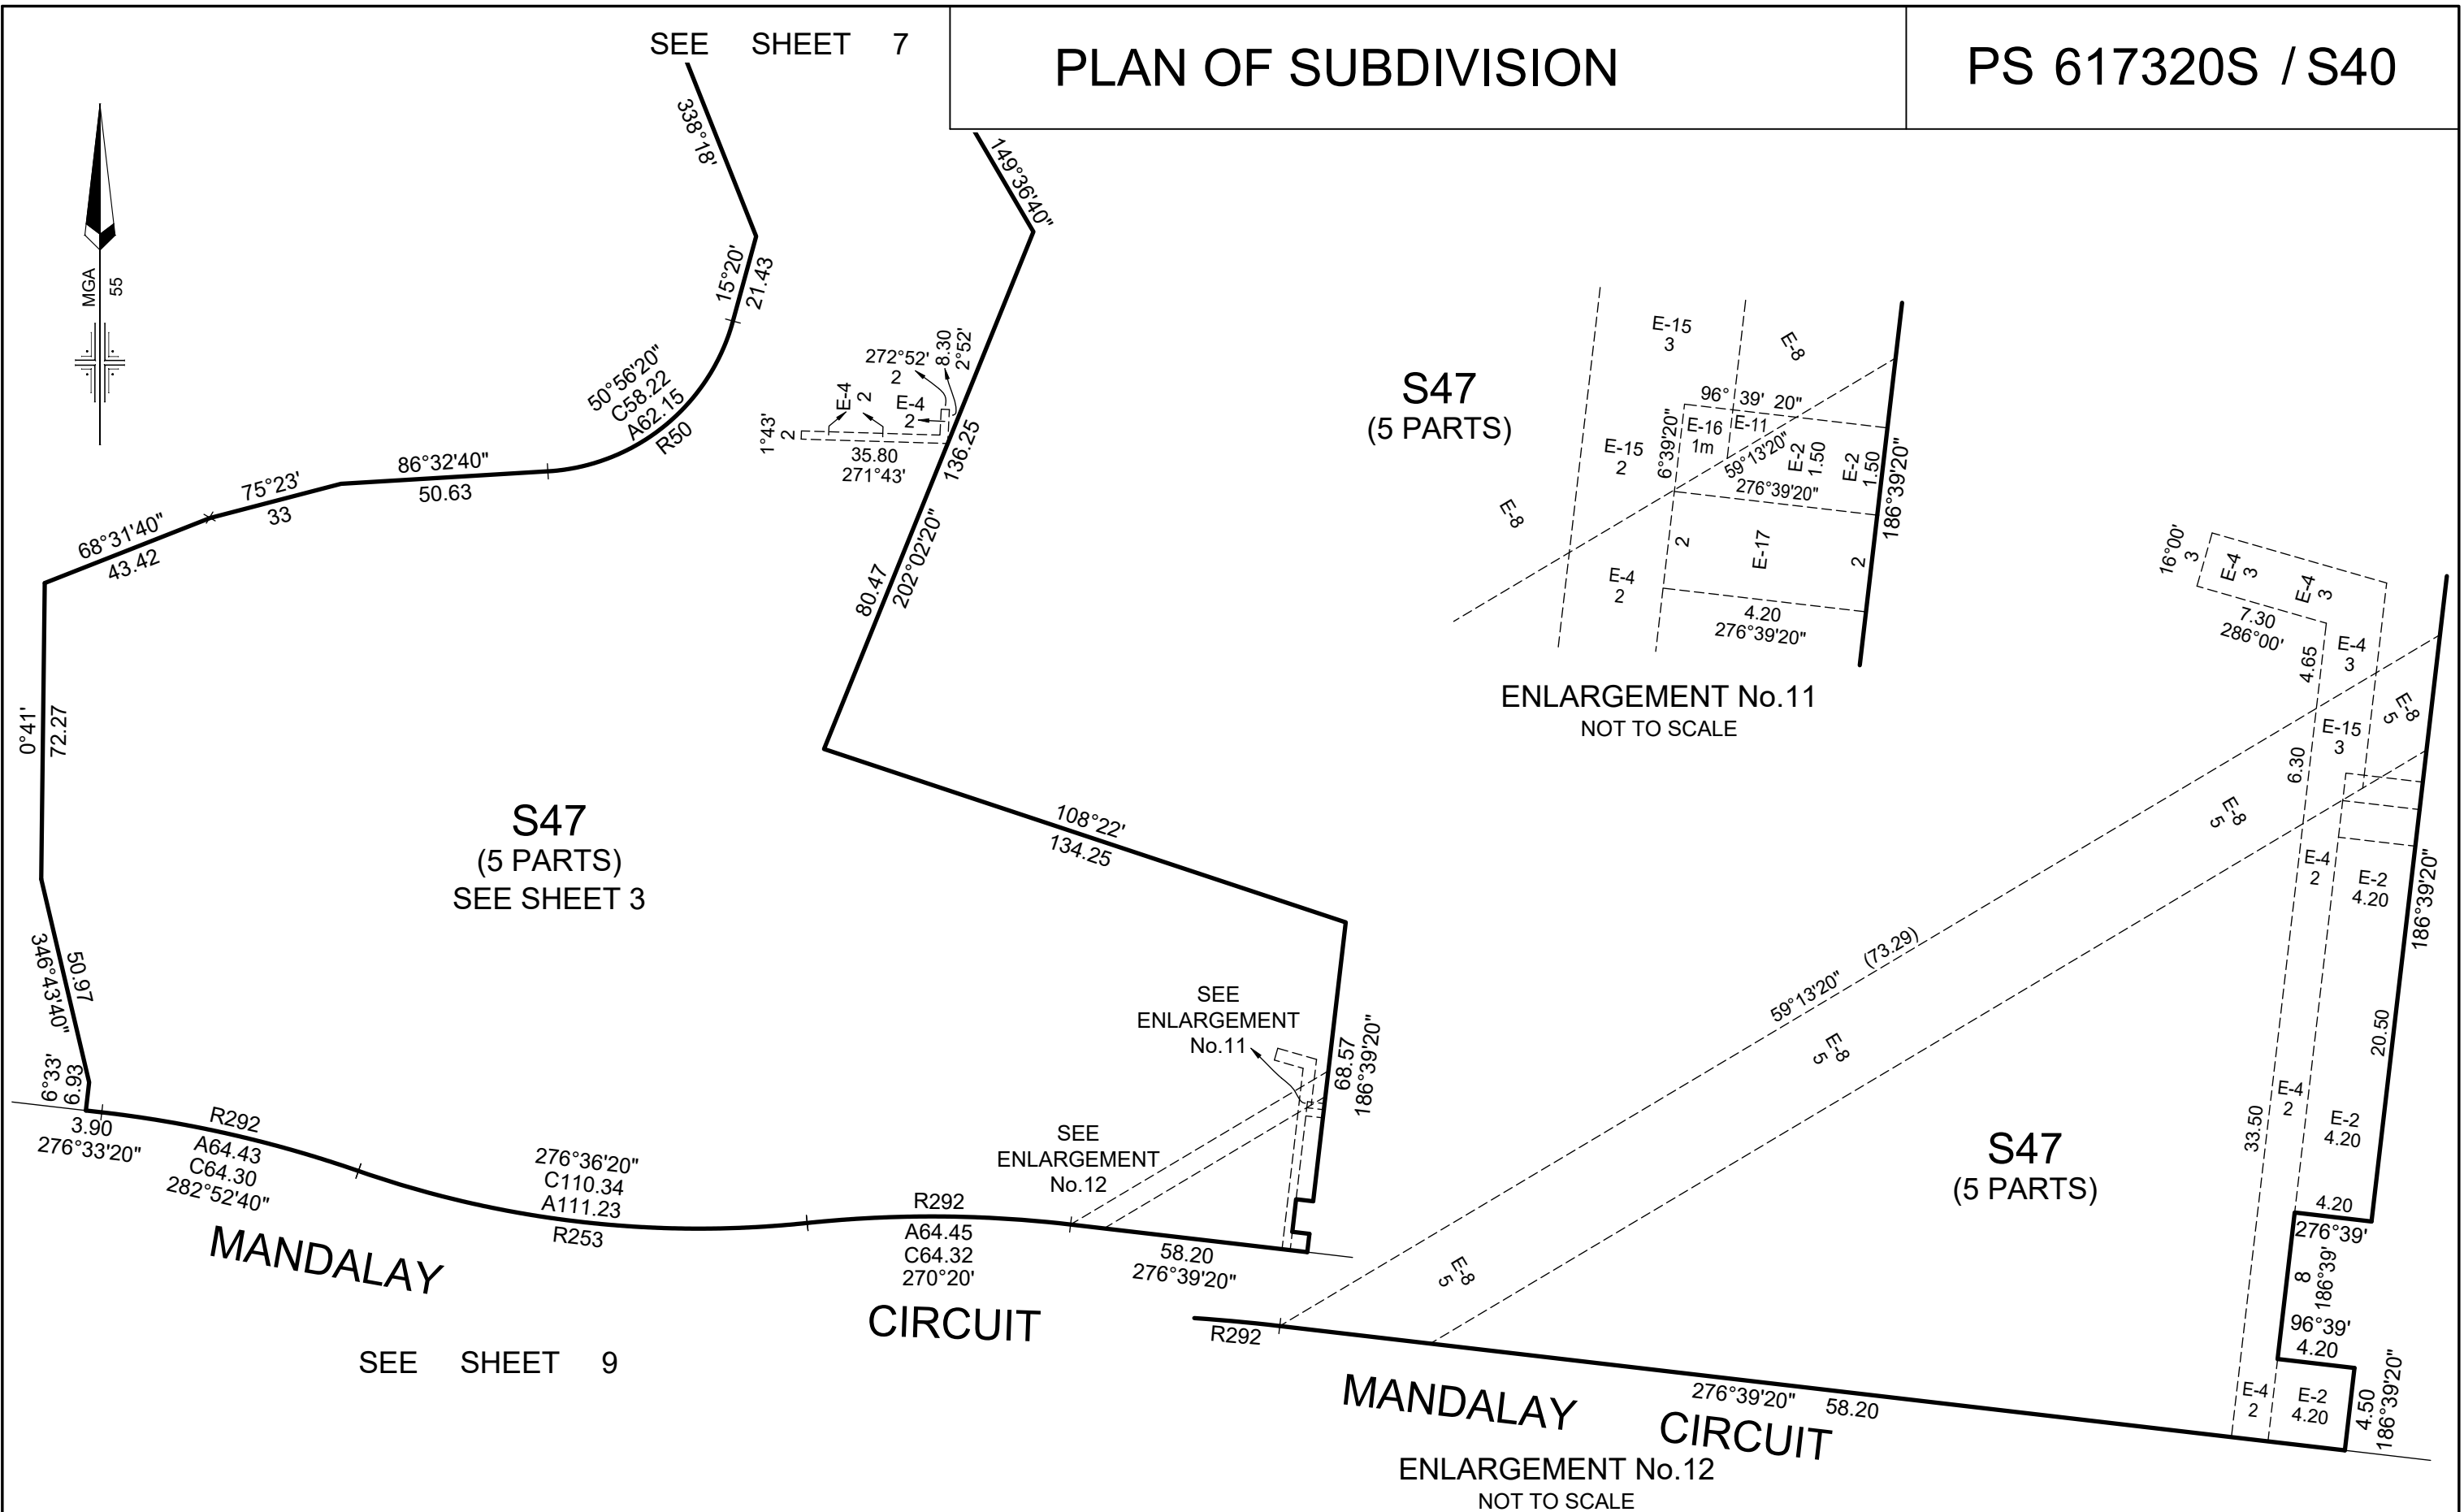

PS 617320S / S40

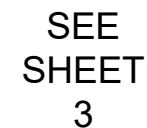

PLAN OF SUBDIVISION

PS 617320S / S40

CREATION OF RESTRICTION "A"

The following restriction is to be created upon registration of this Plan:

Land to benefit: Lots 4001 to 4036 (both inclusive) on the Plan of Subdivision

Land to be burdened: Lots 4001 to 4036 (both inclusive) on the Plan of Subdivision

DESCRIPTION OF RESTRICTION

1. The registered proprietor or proprietors for the time being of any burdened lot on this Plan to which any of the following restrictions apply shall not:
 - (a) build or allow to be built any improvement on any lot:
 - (i) other than in accordance with the restrictions contained in Memorandum of Common Provisions registered in application No. which are incorporated into this plan.
 - (ii) that is not in accordance with the Mandalay Design and Siting Guidelines and Restrictions unless otherwise approved by the Mandalay Design Reviewer, 501 Blackburn Road, Mt Waverley, Victoria 3149 ("Mandalay Design Reviewer"), a copy of which guidelines and restrictions can be obtained from the Mandalay Design Reviewer; and
 - (iii) without obtaining written approval of the design for that improvement from the Mandalay Design Reviewer, which approval must be obtained even if the design for that improvement complies with the Mandalay Design and Siting Guidelines and Restrictions;
 - (b) build or allow to be built more than one (1) dwelling on a lot;
 - (c) demolish, remove, alter or damage any fence on or near the boundary of a lot except to replace that fence;
 - (d) replace any fence on or near the boundary of a lot unless the replacement fence is:
 - (i) of a comparable type and colour to the fence which it replaces; and
 - (ii) is constructed of the same or similar materials as the fence which it replaces
 - (e) use any potable water for irrigation of any landscaping on a lot;
 - (f) if a dwelling has been erected on the lot, erect or allow to remain on the lot more than one sign, notice, advertisement, placard or other material advertising the lot or any other lot for sale or calling for any expression of interest in purchasing the lot or any other lot unless the lot or other lot is being sold by Beveridge Land Pty Ltd, and
 - (g) if a dwelling has not been erected on the lot, erect or allow to remain on the lot any sign, notice, advertisement, placard or other material advertising the lot or any other lot for sale or calling for any expression of interest in purchasing the lot or any other lot unless the lot or other lot is being sold by Beveridge Land Pty Ltd.
2. The restriction will cease to have effect in relation to a burdened lot 10 years after the date of registration of the stage on this Plan that created the burdened lot.

CREATION OF RESTRICTION "B"

The following restriction is to be created upon registration of this Plan:

Land to benefit: Lots 4001 to 4036 (both inclusive) on the Plan of Subdivision

Land to be burdened: Lots 4001 to 4036 (both inclusive) on the Plan of Subdivision

DESCRIPTION OF RESTRICTION

The registered proprietor or proprietors from the time being of any burdened lot on this Plan to which any of the following restrictions apply shall not further subdivide a lot:

1. if that lot has an area of less than 500 square metres; or
2. if that subdivision would create a lot which has an area of less than 500 square metres

MANDALAY - 40

LICENSED SURVEYOR: ANDREW J. REAY

DATE: 18/01/18 REFERENCE: AA0015

DRAWING: ST040AD DRAWN BY: LS

ORIGINAL SHEET SIZE: A3
SHEET 11



Lyssna Group Pty Ltd
ABN 18 616 811 191
Tel: +61 3 9516 6899
PO Box 1098, South Melbourne 3205
Suite 3, 102 Dodds Street
Southbank VIC 3006 Australia

